

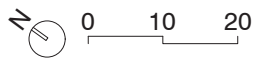
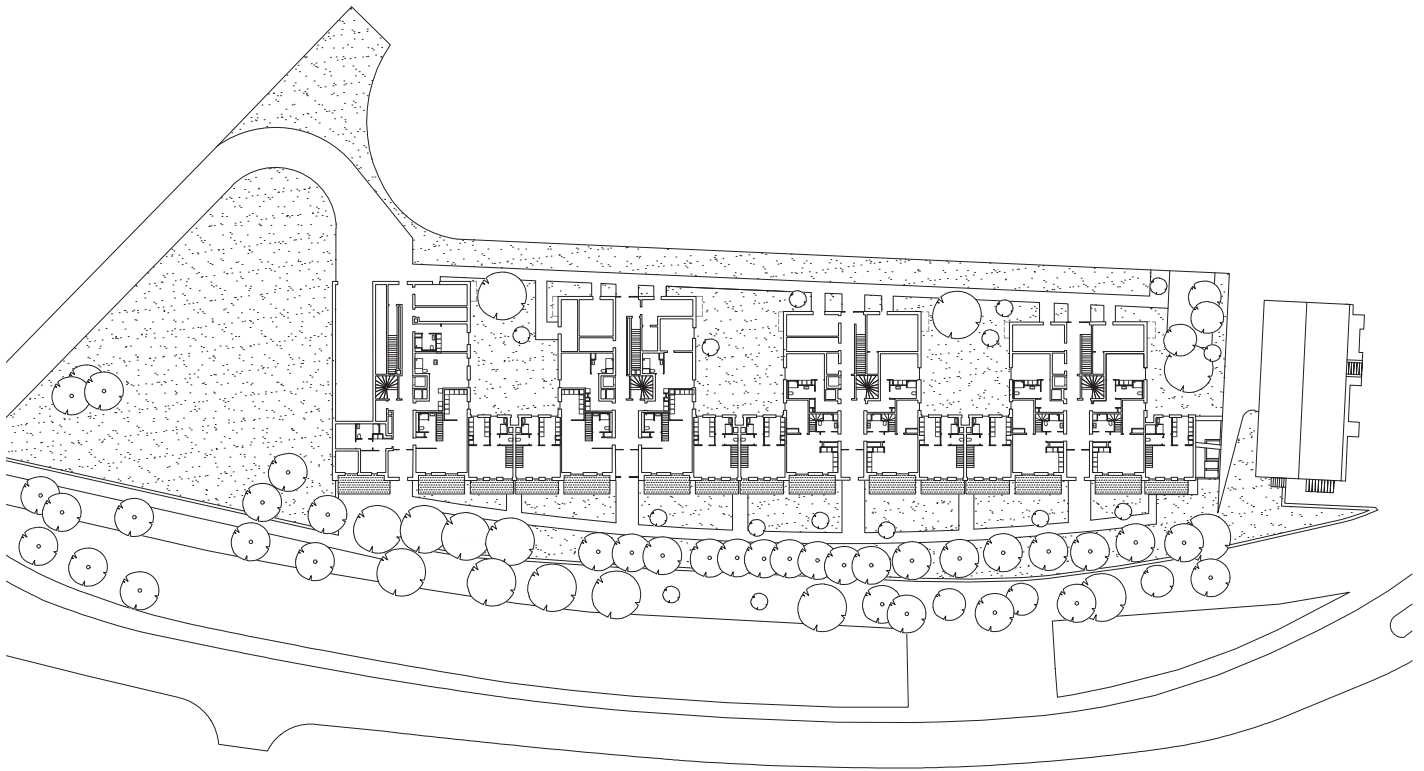


Plan de rez-de-chaussée

1:1000e


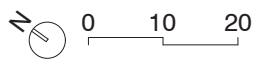


03.05.22

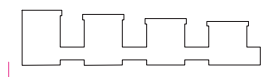

Coupe longitudinale

1:1000e

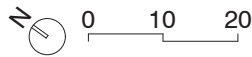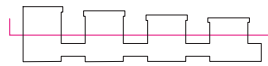

03.05.22

